


No 1
 A 45

Section of the Timber Channel at the Falls of the Chaudiere

Showing the Improvements proposed by means of Piers and Gates

{ Longitudinal Scale to feet to an inch }
 { Vertical Scale to feet to an inch }

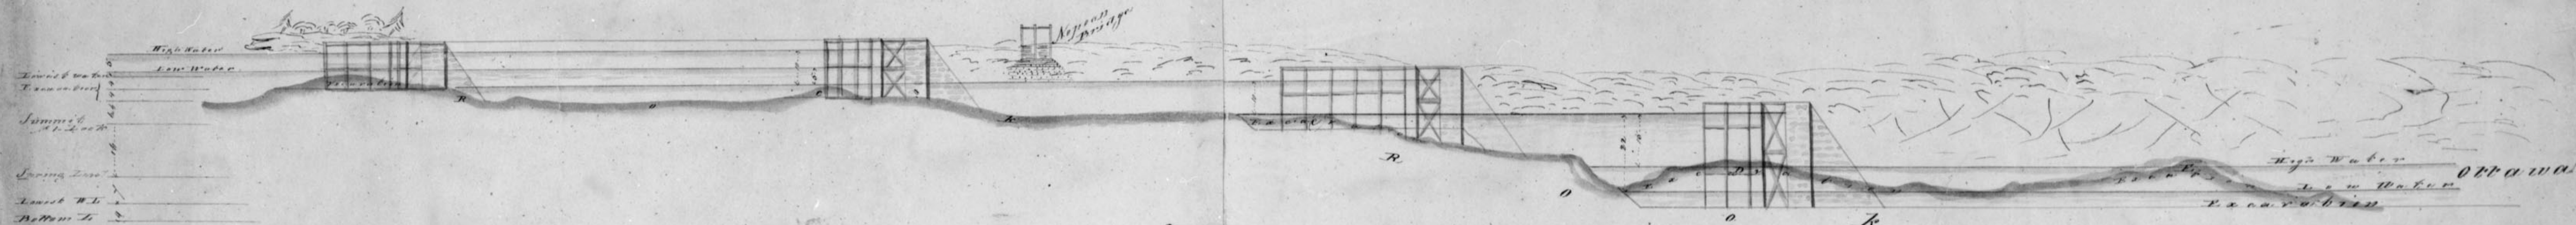

N
 B.O.

1832

T.4

1832